

# STONEFIELD TESLA FITOUT

## 1951 SWANSON DR.

### UNIT 130.0

#### SHEET LIST


- CS.1 COVER SHEET
- A1.1 DEMOLITION PLANS AND SECTIONS
- A1.2 PROPOSED PLANS AND SECTIONS
- A1.3 PROPOSED DETAILS
- A2.1 PROPOSED ELEVATION

#### DESIGN TEAM


ARCHITECTS:  
DESIGN DEVELOP, LLC  
802 EAST JEFFERSON ST. SUITE 3  
CHARLOTTESVILLE, VA 22902


STRUCTURAL ENGINEERS:  
DUNBAR STRUCTURAL  
110 THIRD ST. NE  
CHARLOTTESVILLE, VA 22902

CONTRACTOR:  
MARTIN HORN  
210 CARLTON RD  
CHARLOTTESVILLE, VA 22902

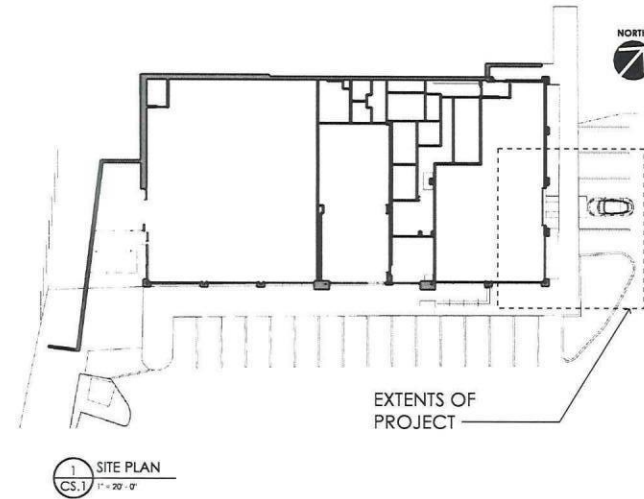


2 PROPOSED PERSPECTIVE  
1/15

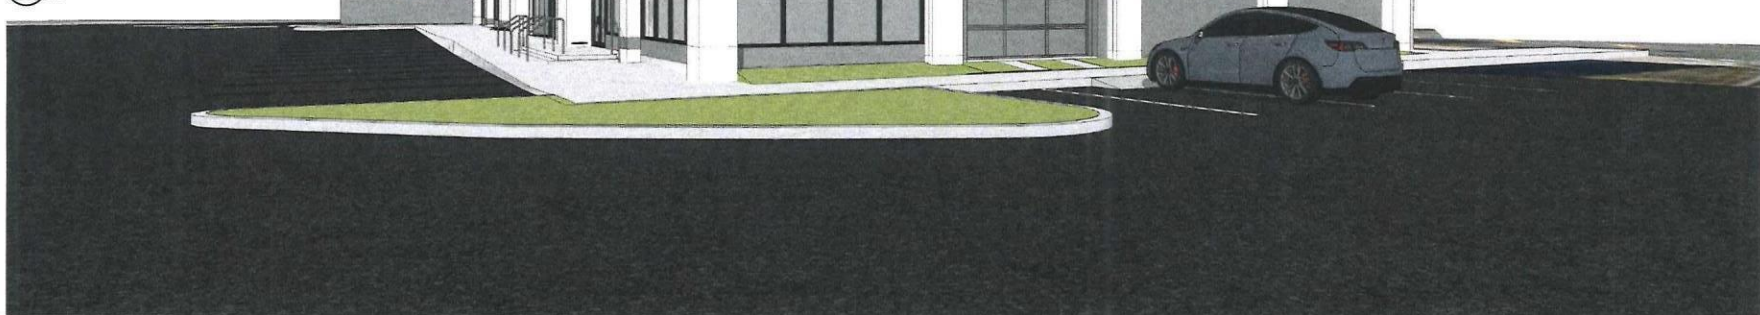


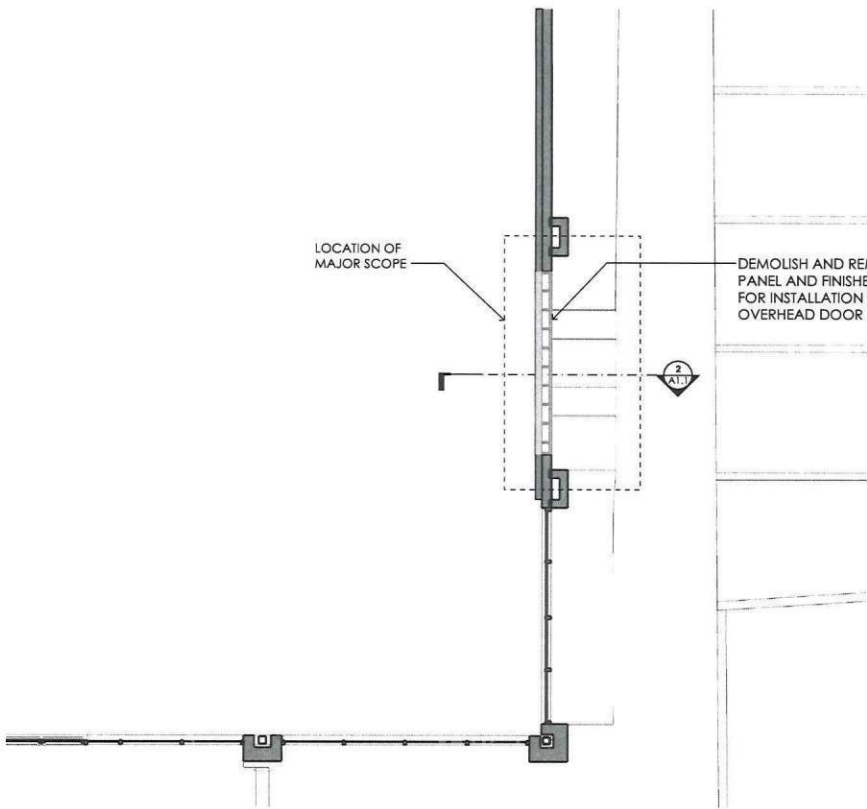


1 DEMO PLAN  
1/4" = 1'-0"

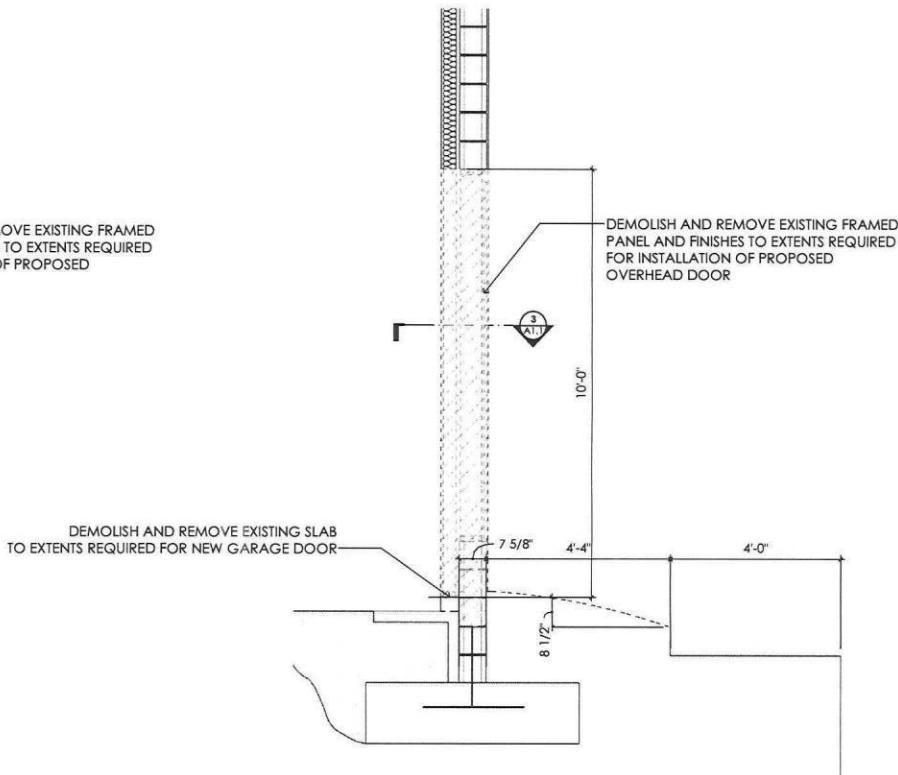


2 DEMO PLAN SECTION  
3/4" = 1'-0"

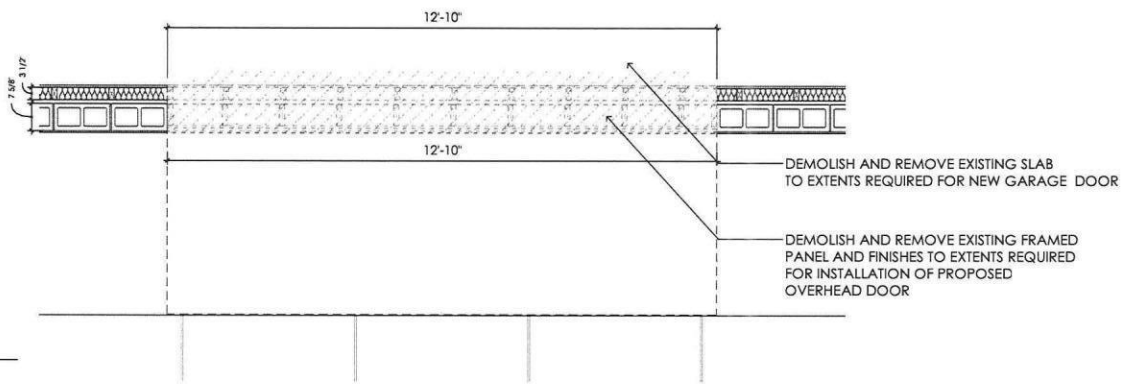


3 DEMO DETAIL PLAN  
3/4" = 1'-0"

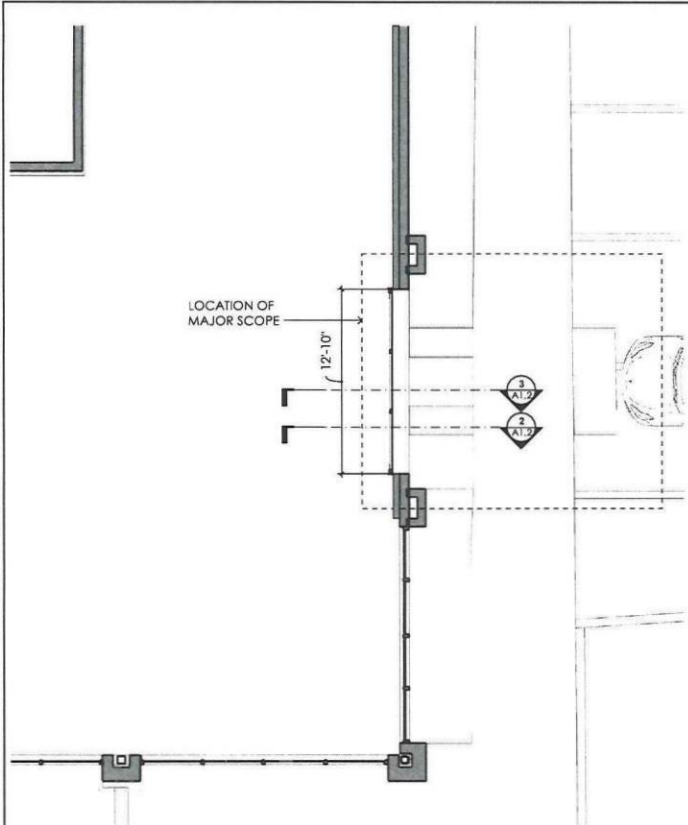


1 PROPOSED PLAN  
1/4" = 1'-0"

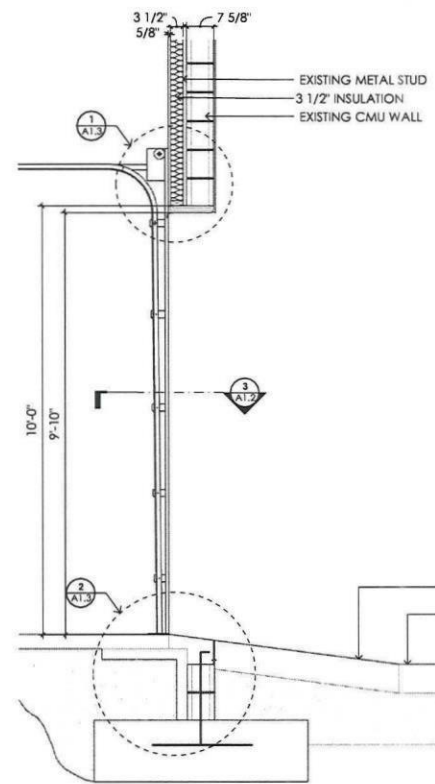

2 PROPOSED SECTION  
3/4" = 1'-0"

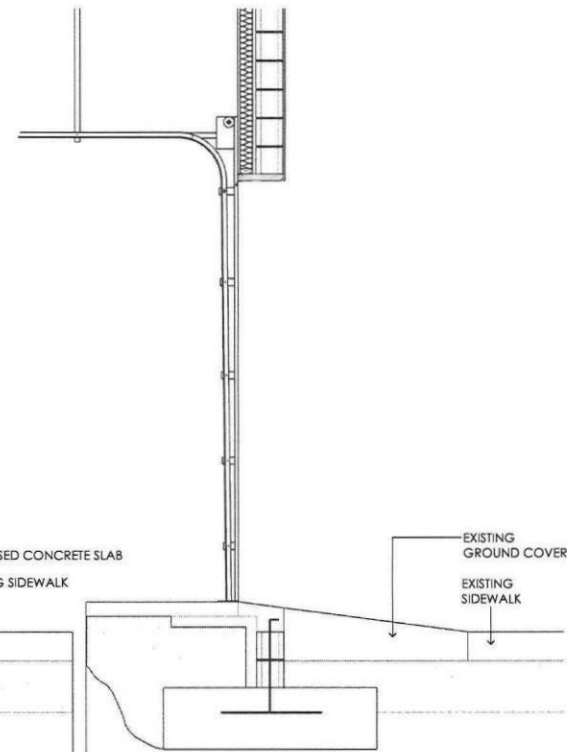


3 PROPOSED SECTION 2  
3/4" = 1'-0"

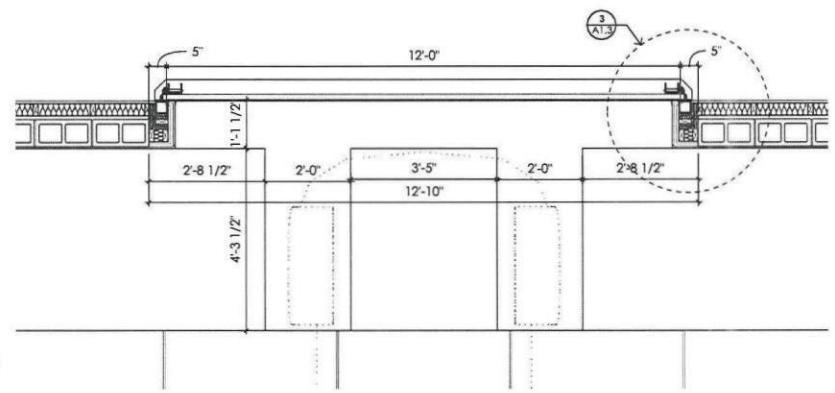

3 PROPOSED DETAIL PLAN  
3/4" = 1'-0"




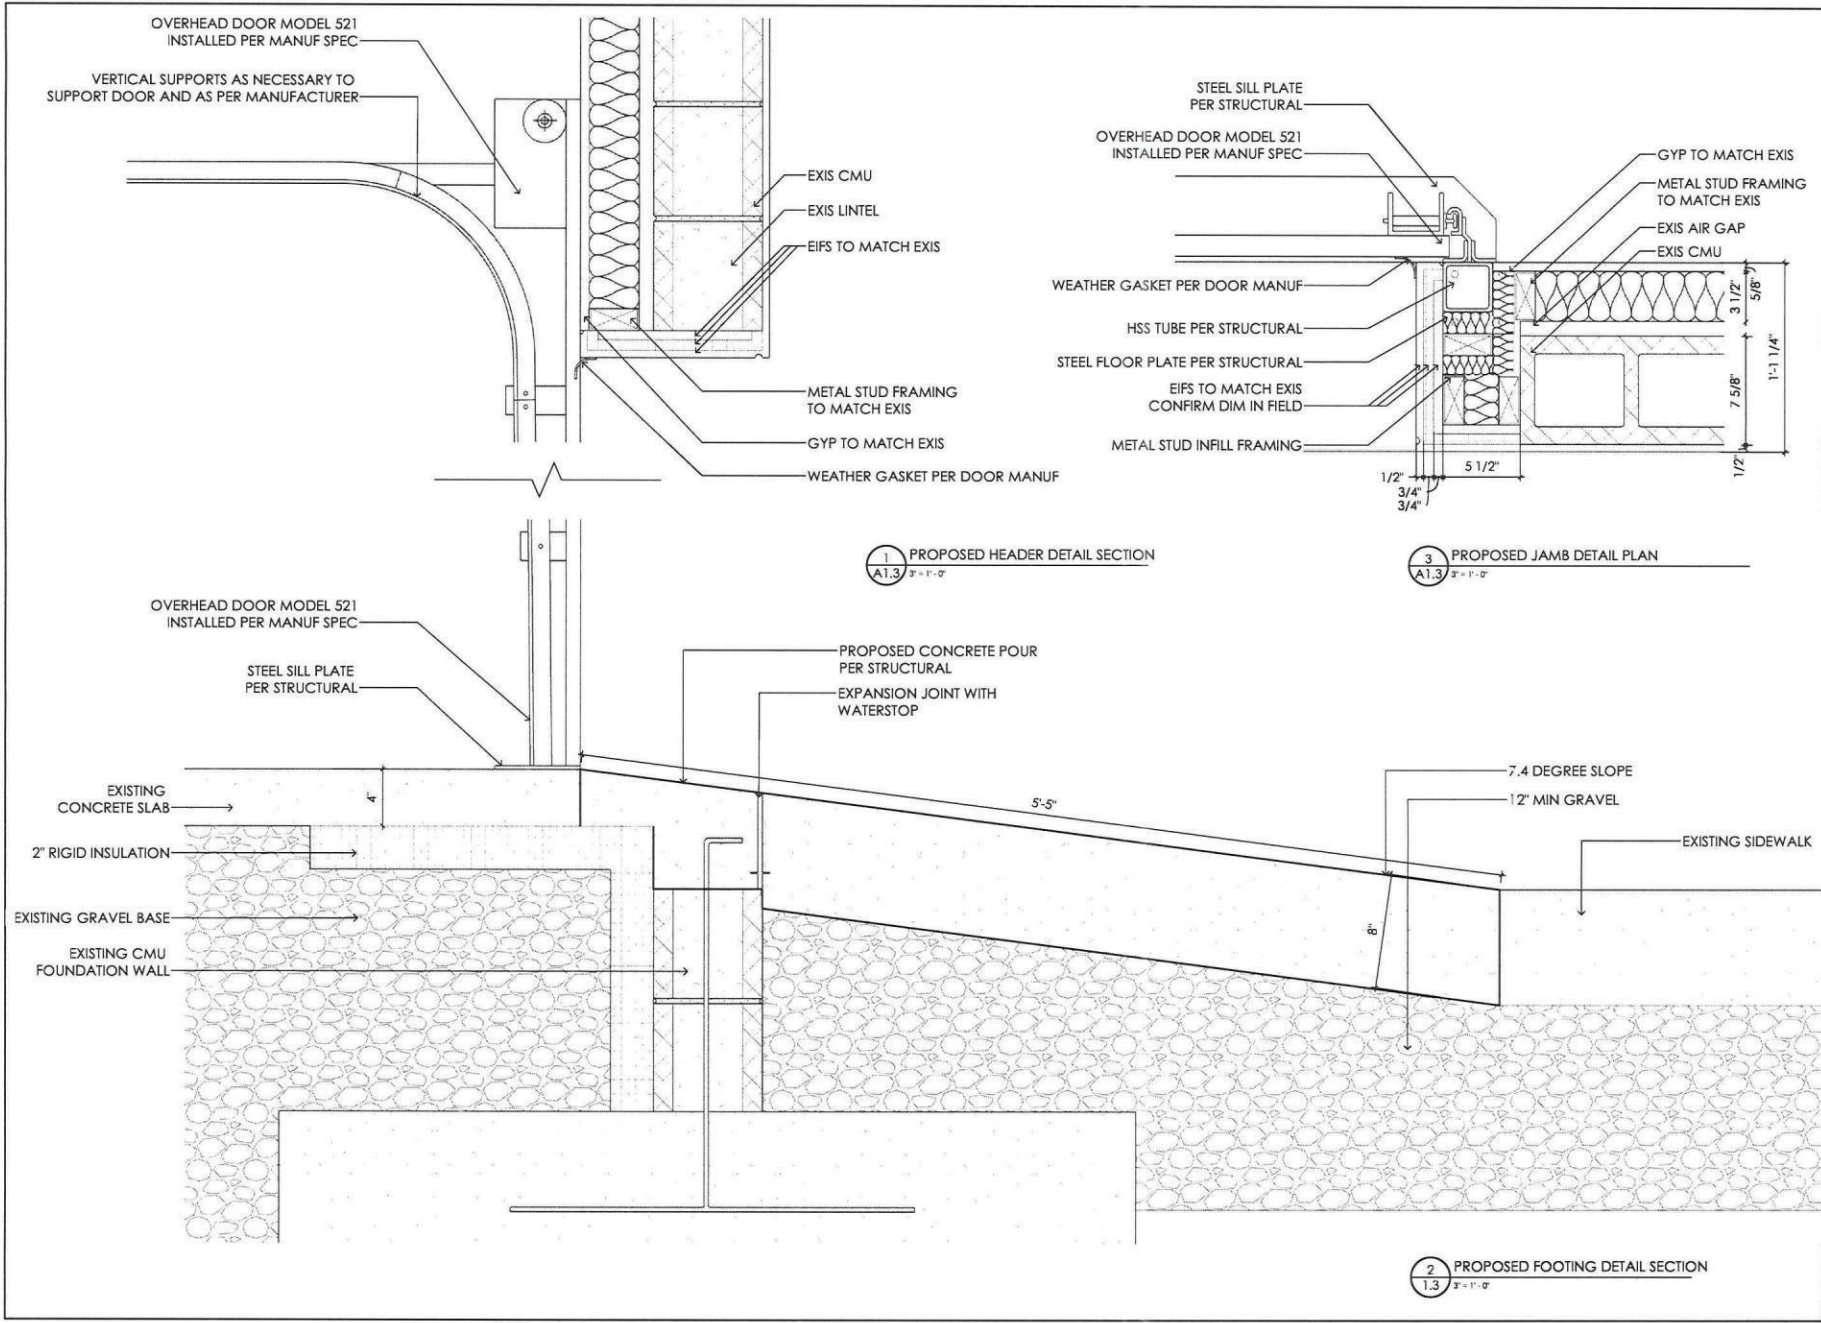

1 PROPOSED HEADER DETAIL SECTION  
 A1.3 3/8" = 1'-0"

3 PROPOSED JAMB DETAIL PLAN  
 A1.3 3/8" = 1'-0"


2 PROPOSED FOOTING DETAIL SECTION  
 1.3 3/8" = 1'-0"

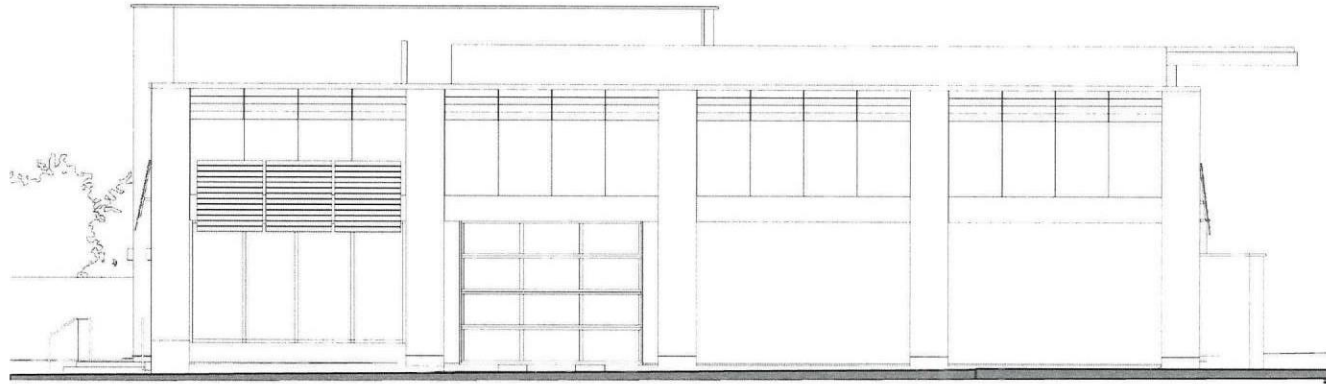

1  
A2.1  
PROPOSED N.E ELEVATION  
1/4" = 1'-0"

# RETAIL

CONCEPT FLOOR PLAN

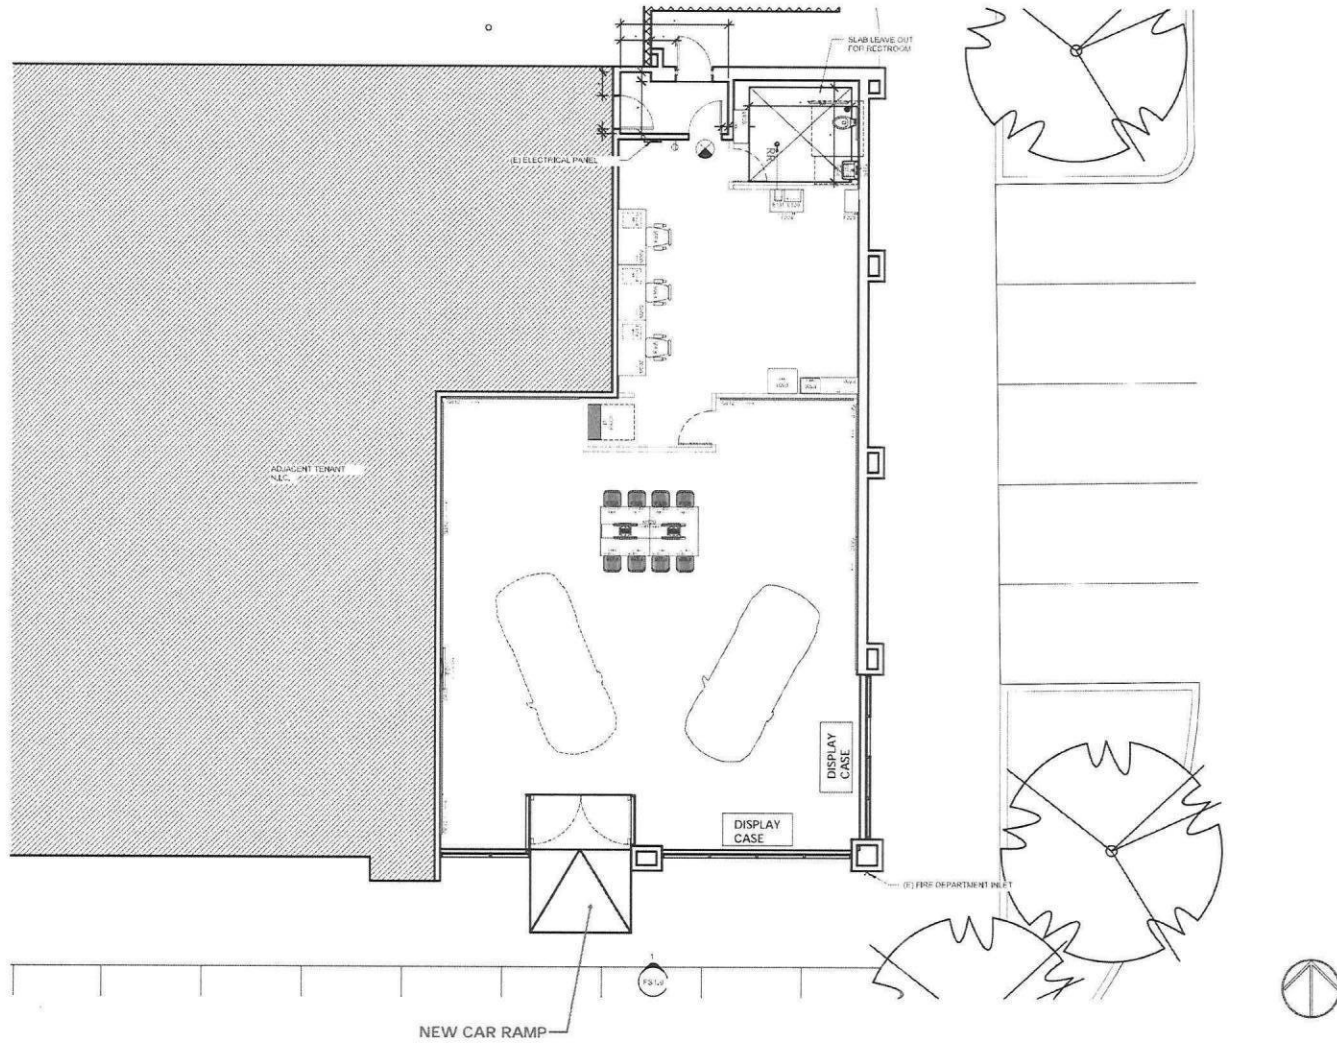

SCALE: 3/32" = 1'-0"

August 1, 2023

— EXISTING WALL  
- - - NEW WALL

NA | 2100 Hydraulic Rd Suite 13 Charlottesville, VA 22901 | USA