


# MULTIFAMILY BUILDING

## COLOR SCHEME OPTION 1




PARTIAL FRONT ELEVATION

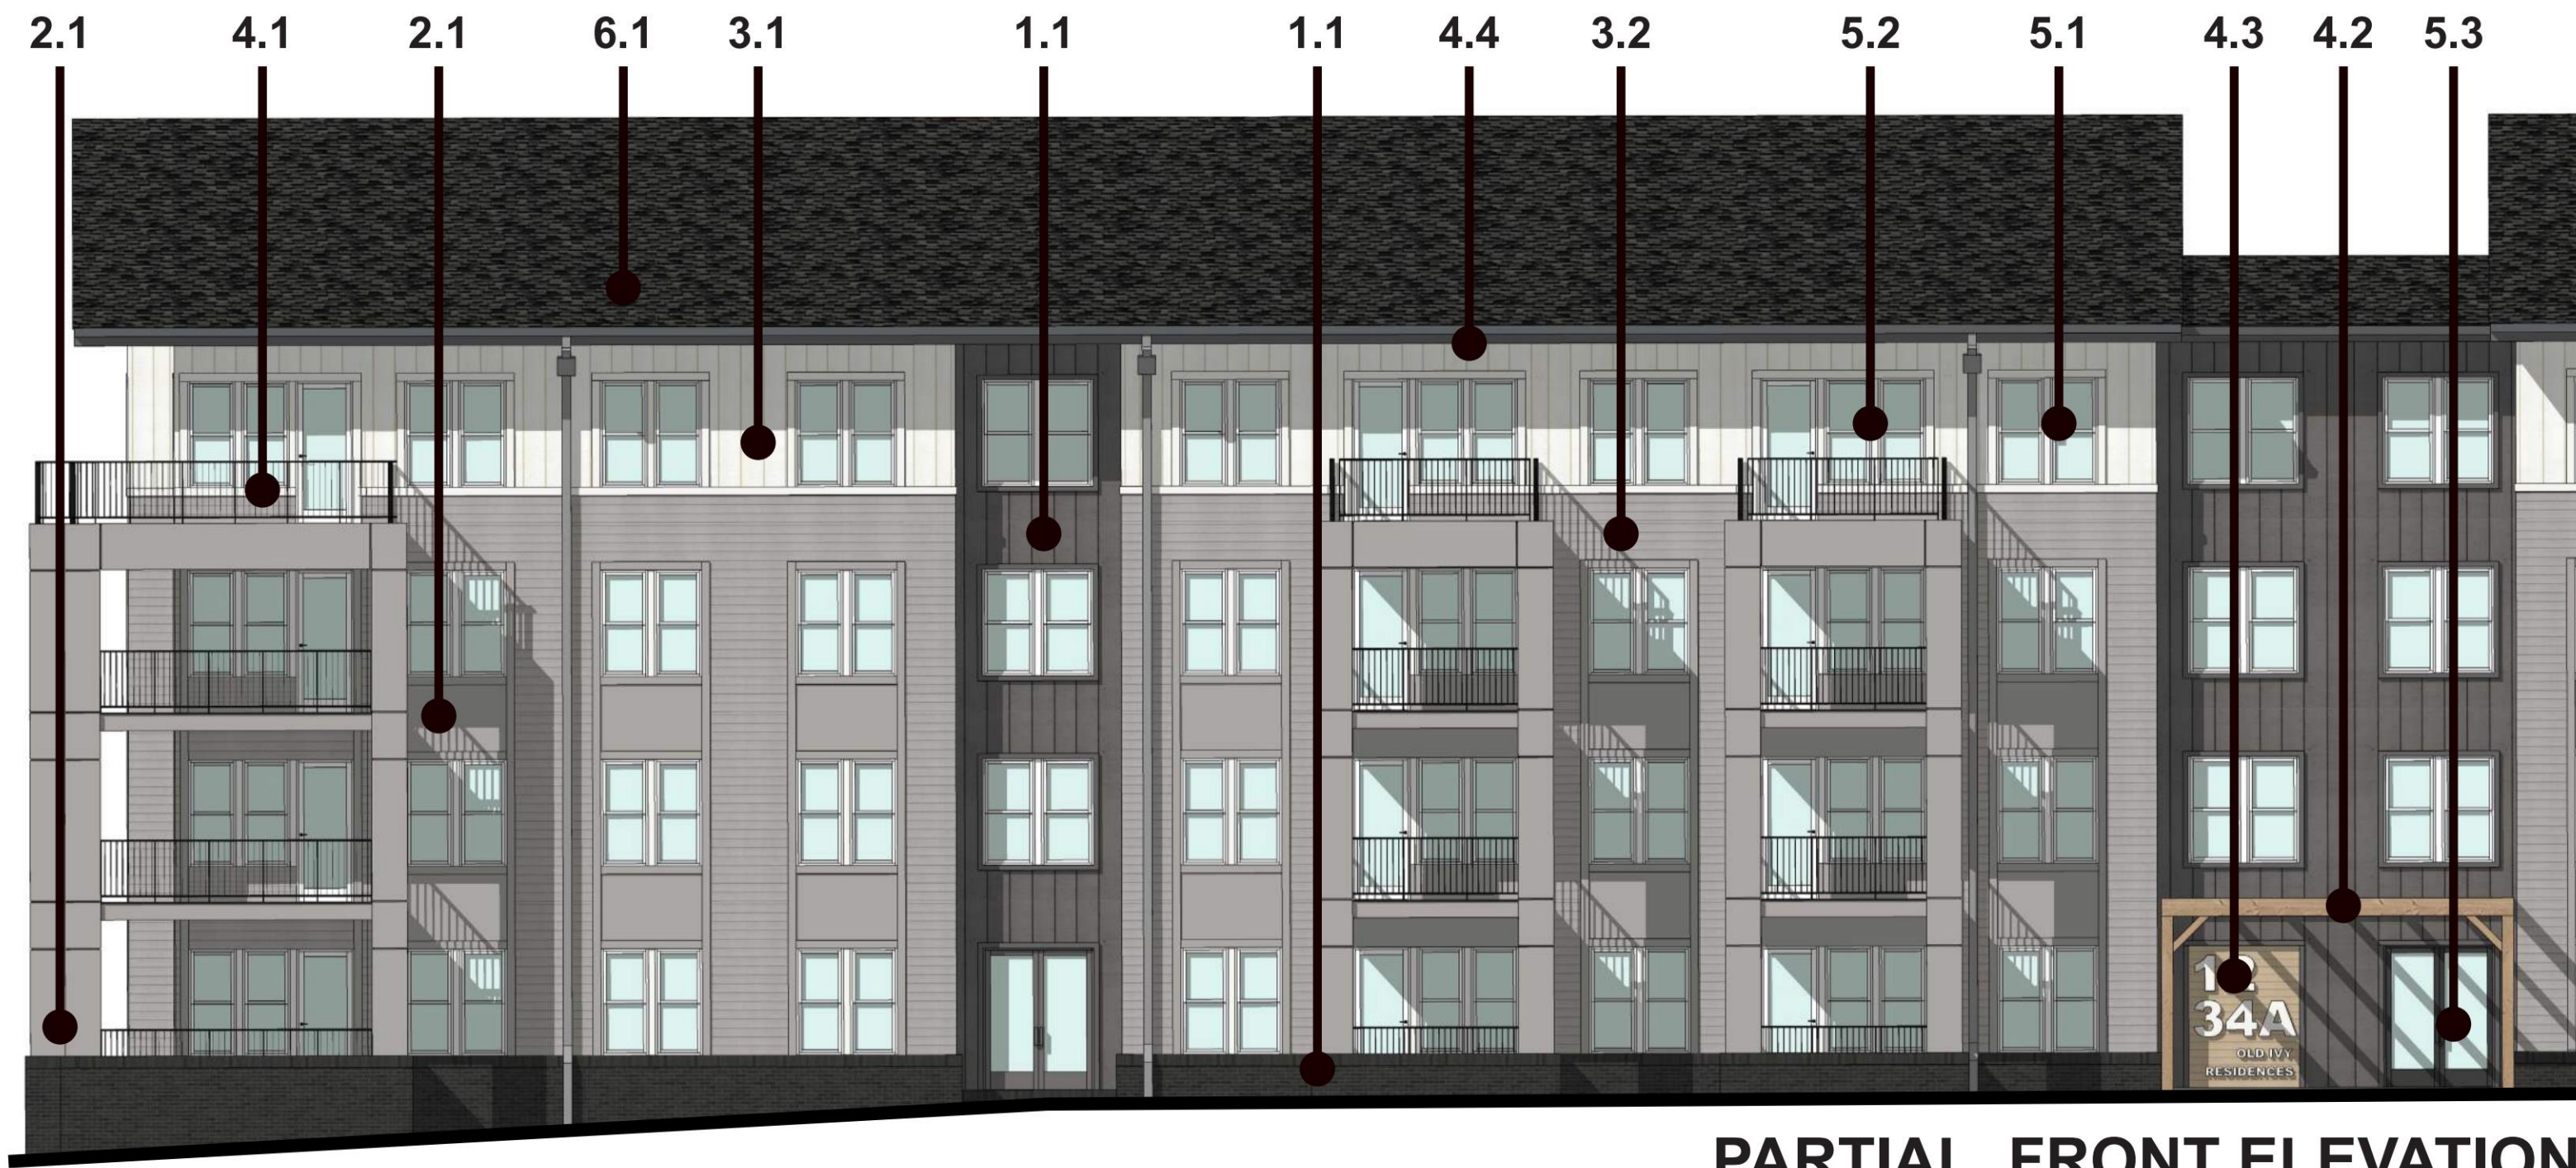


### MATERIAL LIST

- 1.1 BRICK - BLACK ONYX MODULAR WIRECUT (TAYLOR CLAY PRODUCTS)
- 2.1 FIBER CEMENT PANEL - PEARL GRAY (HARDIE)
- 3.1 FIBER CEMENT BOARD AND BATTEN - ARCTIC WHITE (HARDIE)
- 3.2 FIBER CEMENT BOARD AND BATTEN - NIGHT GRAY (HARDIE)
- 3.3 FIBER CEMENT LAP SIDING - PEARL GRAY (HARDIE)
- 3.4 FIBER CEMENT LAP SIDING - FAVORITE TAN (SW 6157)
- 4.1 VINYL RAILING
- 4.2 WOODEN CANOPY
- 4.3 SIGNAGE
- 4.4 METAL FASCIA
- 5.1 VINYL WINDOW SYSTEM
- 5.2 VINYL WINDOW & DOOR SYSTEM
- 5.3 VINYL DOOR SYSTEM
- 6.1 ASPHALT SHINGLES

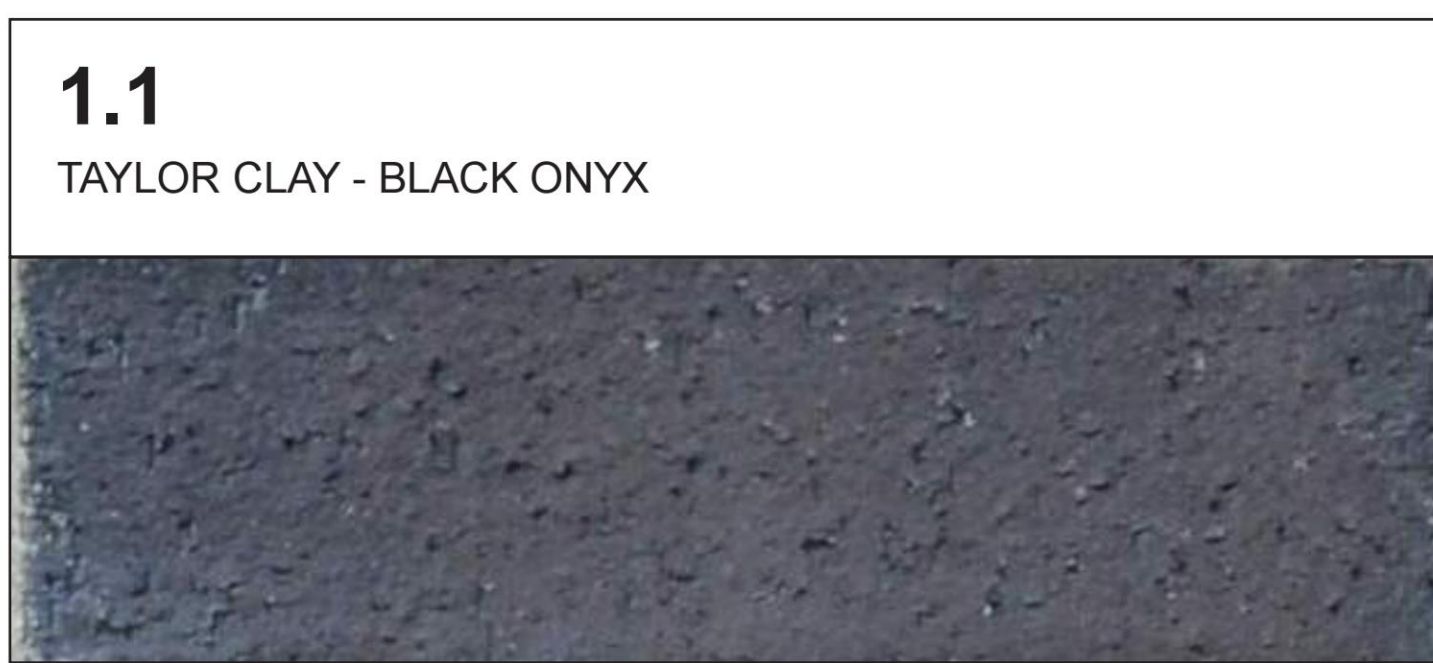


# MULTIFAMILY BUILDING

## OPTION 2

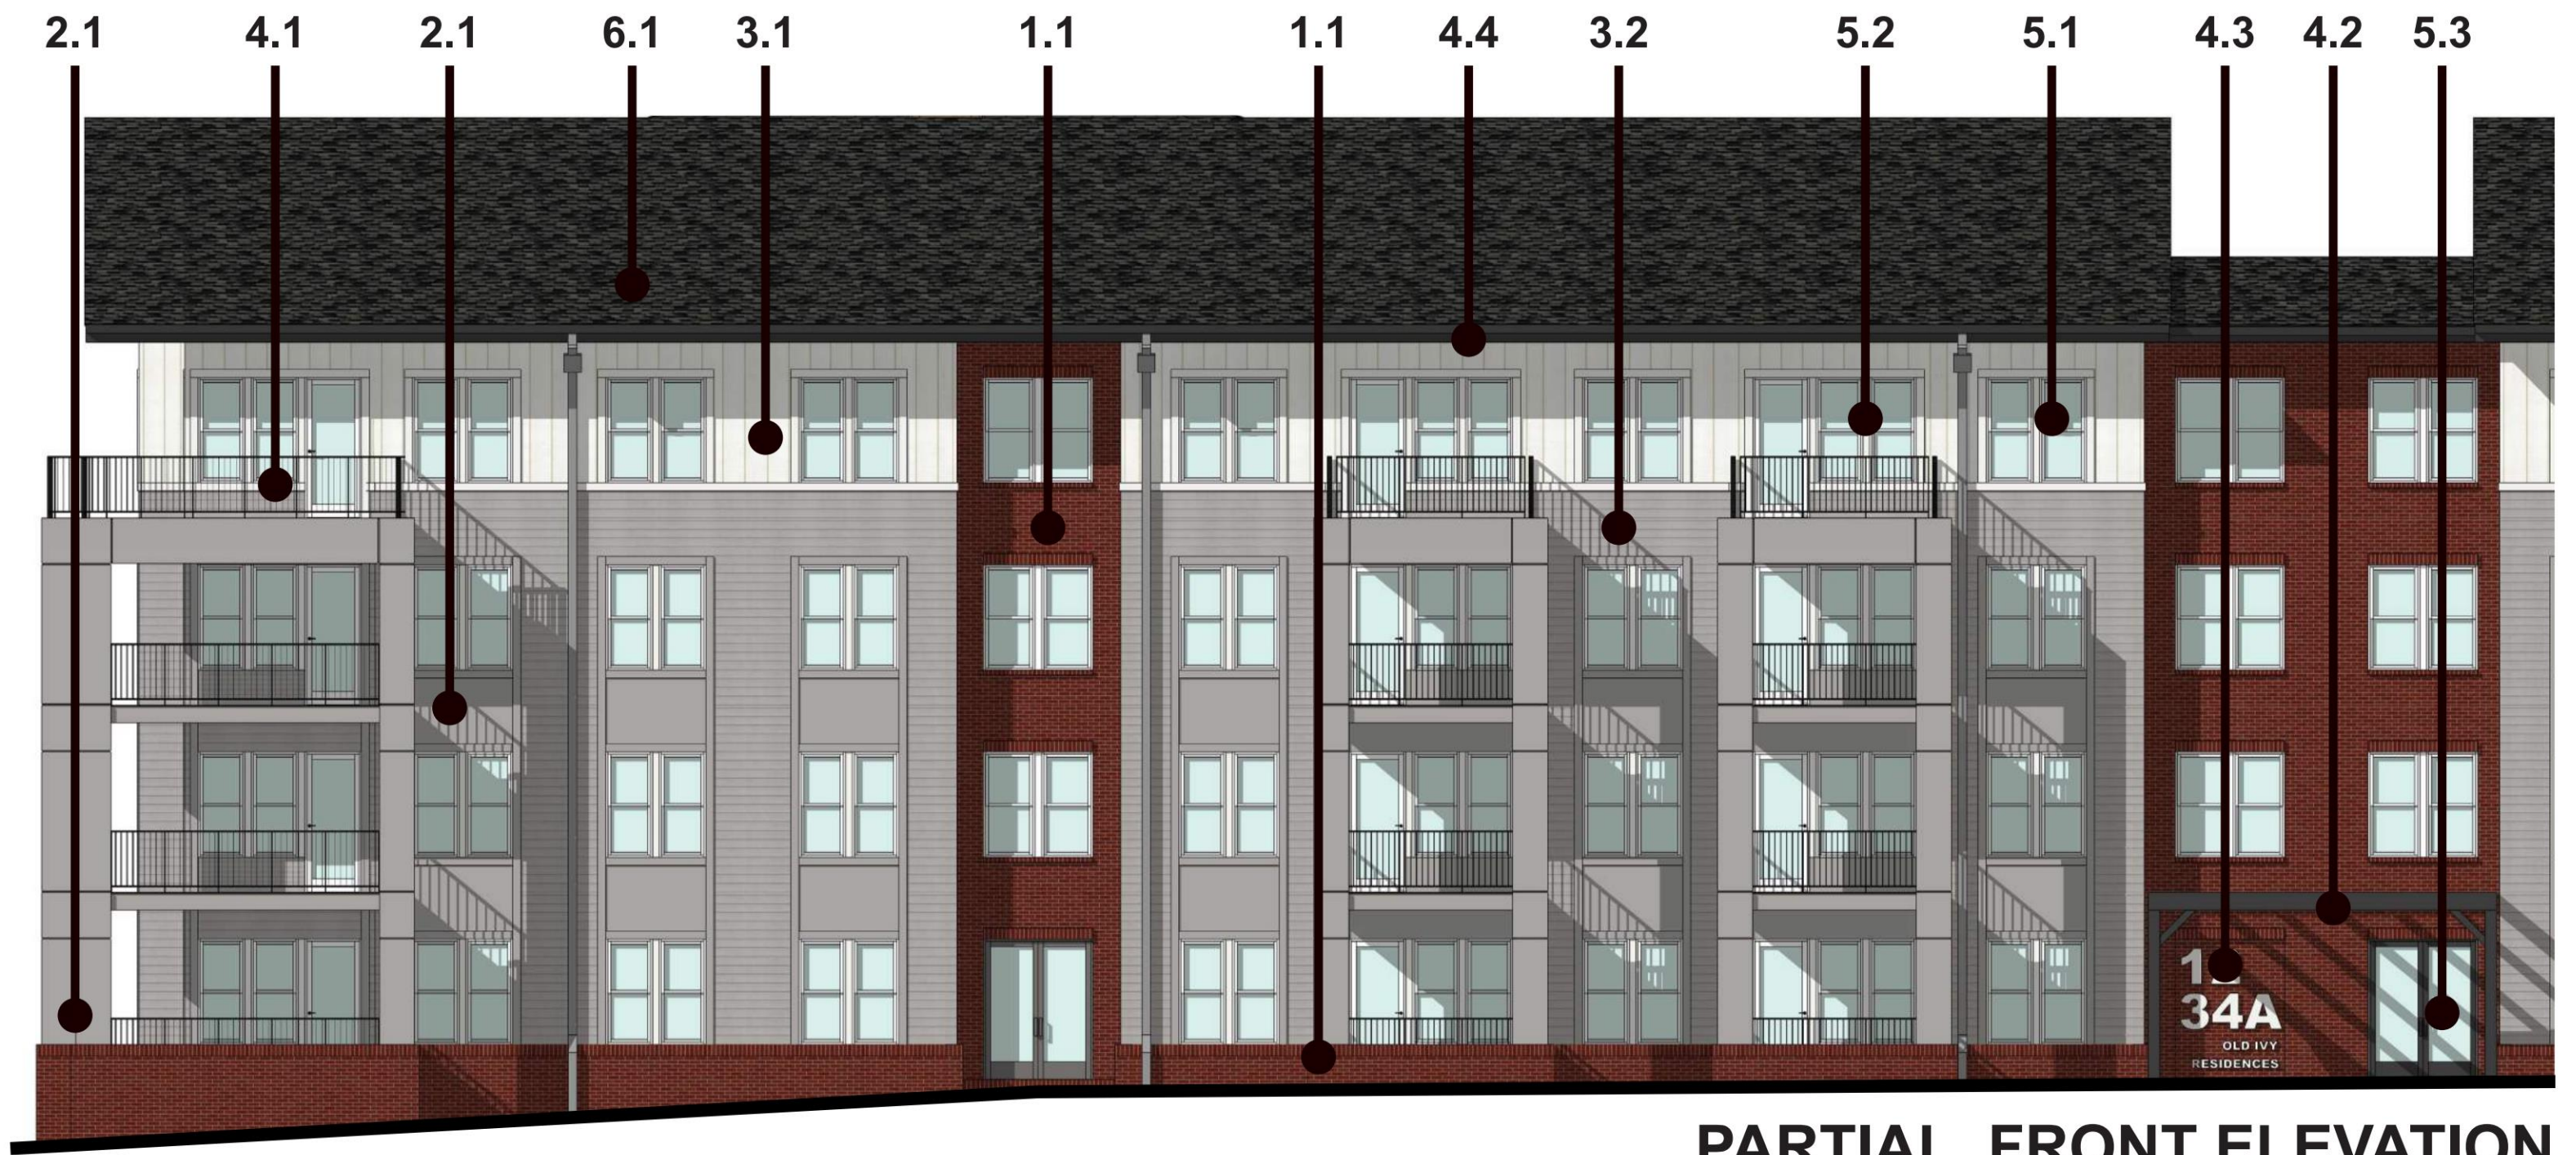

PARTIAL FRONT ELEVATION

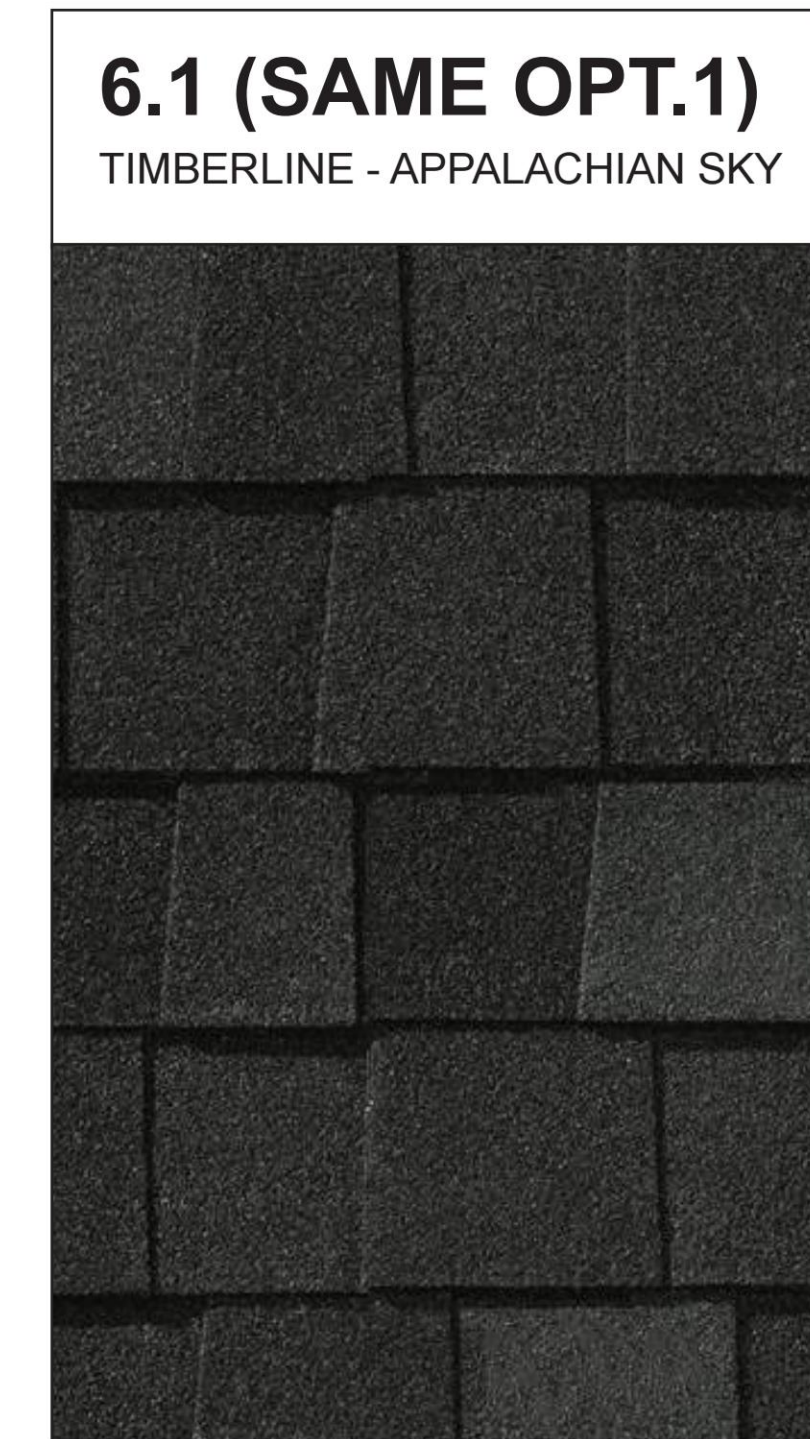

### MATERIAL LIST

- 1.1 BRICK - STANDARD POPLAR FOREST (CONTINENTAL BRICK COMPANY)
- 2.1 FIBER CEMENT PANEL - PEARL GRAY (HARDIE)
- 3.1 FIBER CEMENT BOARD AND BATTEN - ARCTIC WHITE (HARDIE)
- 3.2 FIBER CEMENT LAP SIDING - PEARL GRAY (HARDIE)
- 4.1 VINYL RAILING
- 4.2 METAL CANOPY
- 4.3 SIGNAGE
- 4.4 METAL FASCIA
- 5.1 VINYL WINDOW SYSTEM
- 5.2 VINYL WINDOW & DOOR SYSTEM
- 5.3 VINYL DOOR SYSTEM
- 6.1 ASPHALT SHINGLES

