
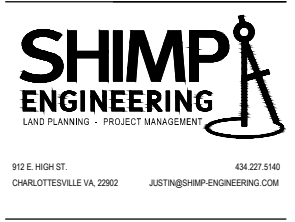


- Location of Sidewalk Waiver Request
- Location of Planting Strip Waiver Request

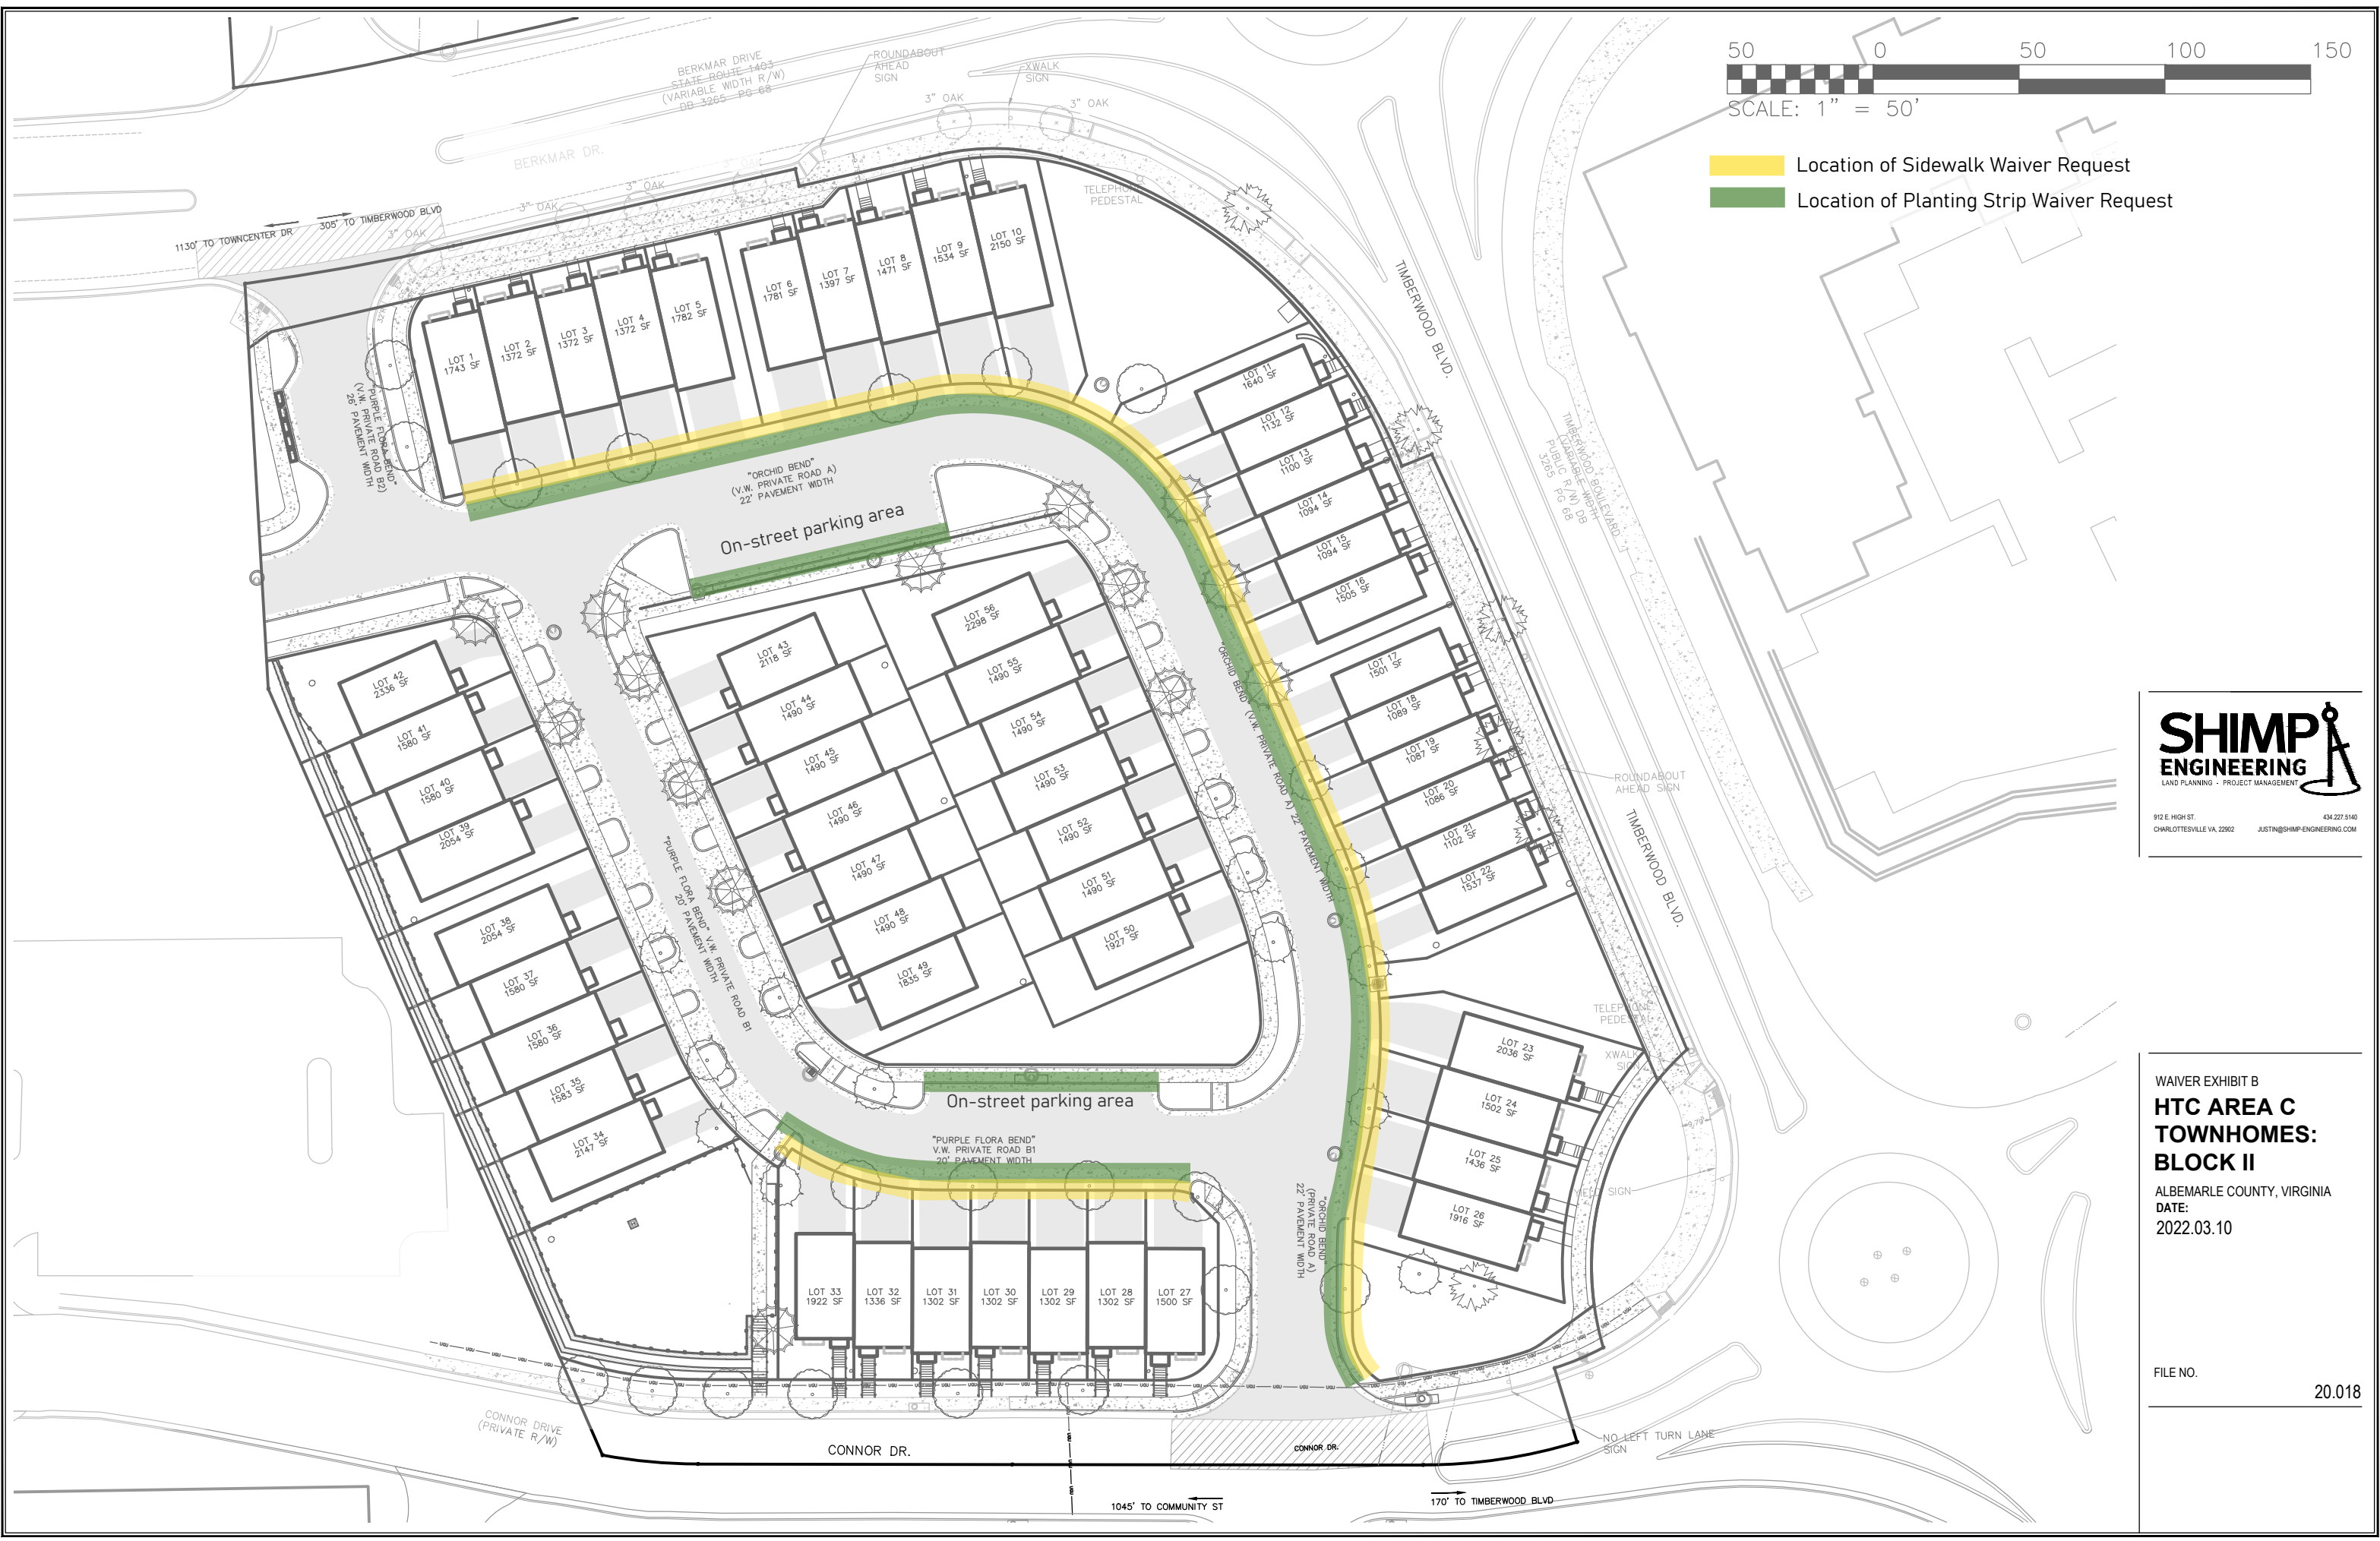

WAIVER EXHIBIT B
**HTC AREA C
 TOWNHOMES:
 BLOCK II**
 ALBEMARLE COUNTY, VIRGINIA
 DATE:
 2022.03.10

FILE NO. 20.018