




8' SHARED USE PATH —————

BUFFER SPACE ————

CURB AND GUTTER

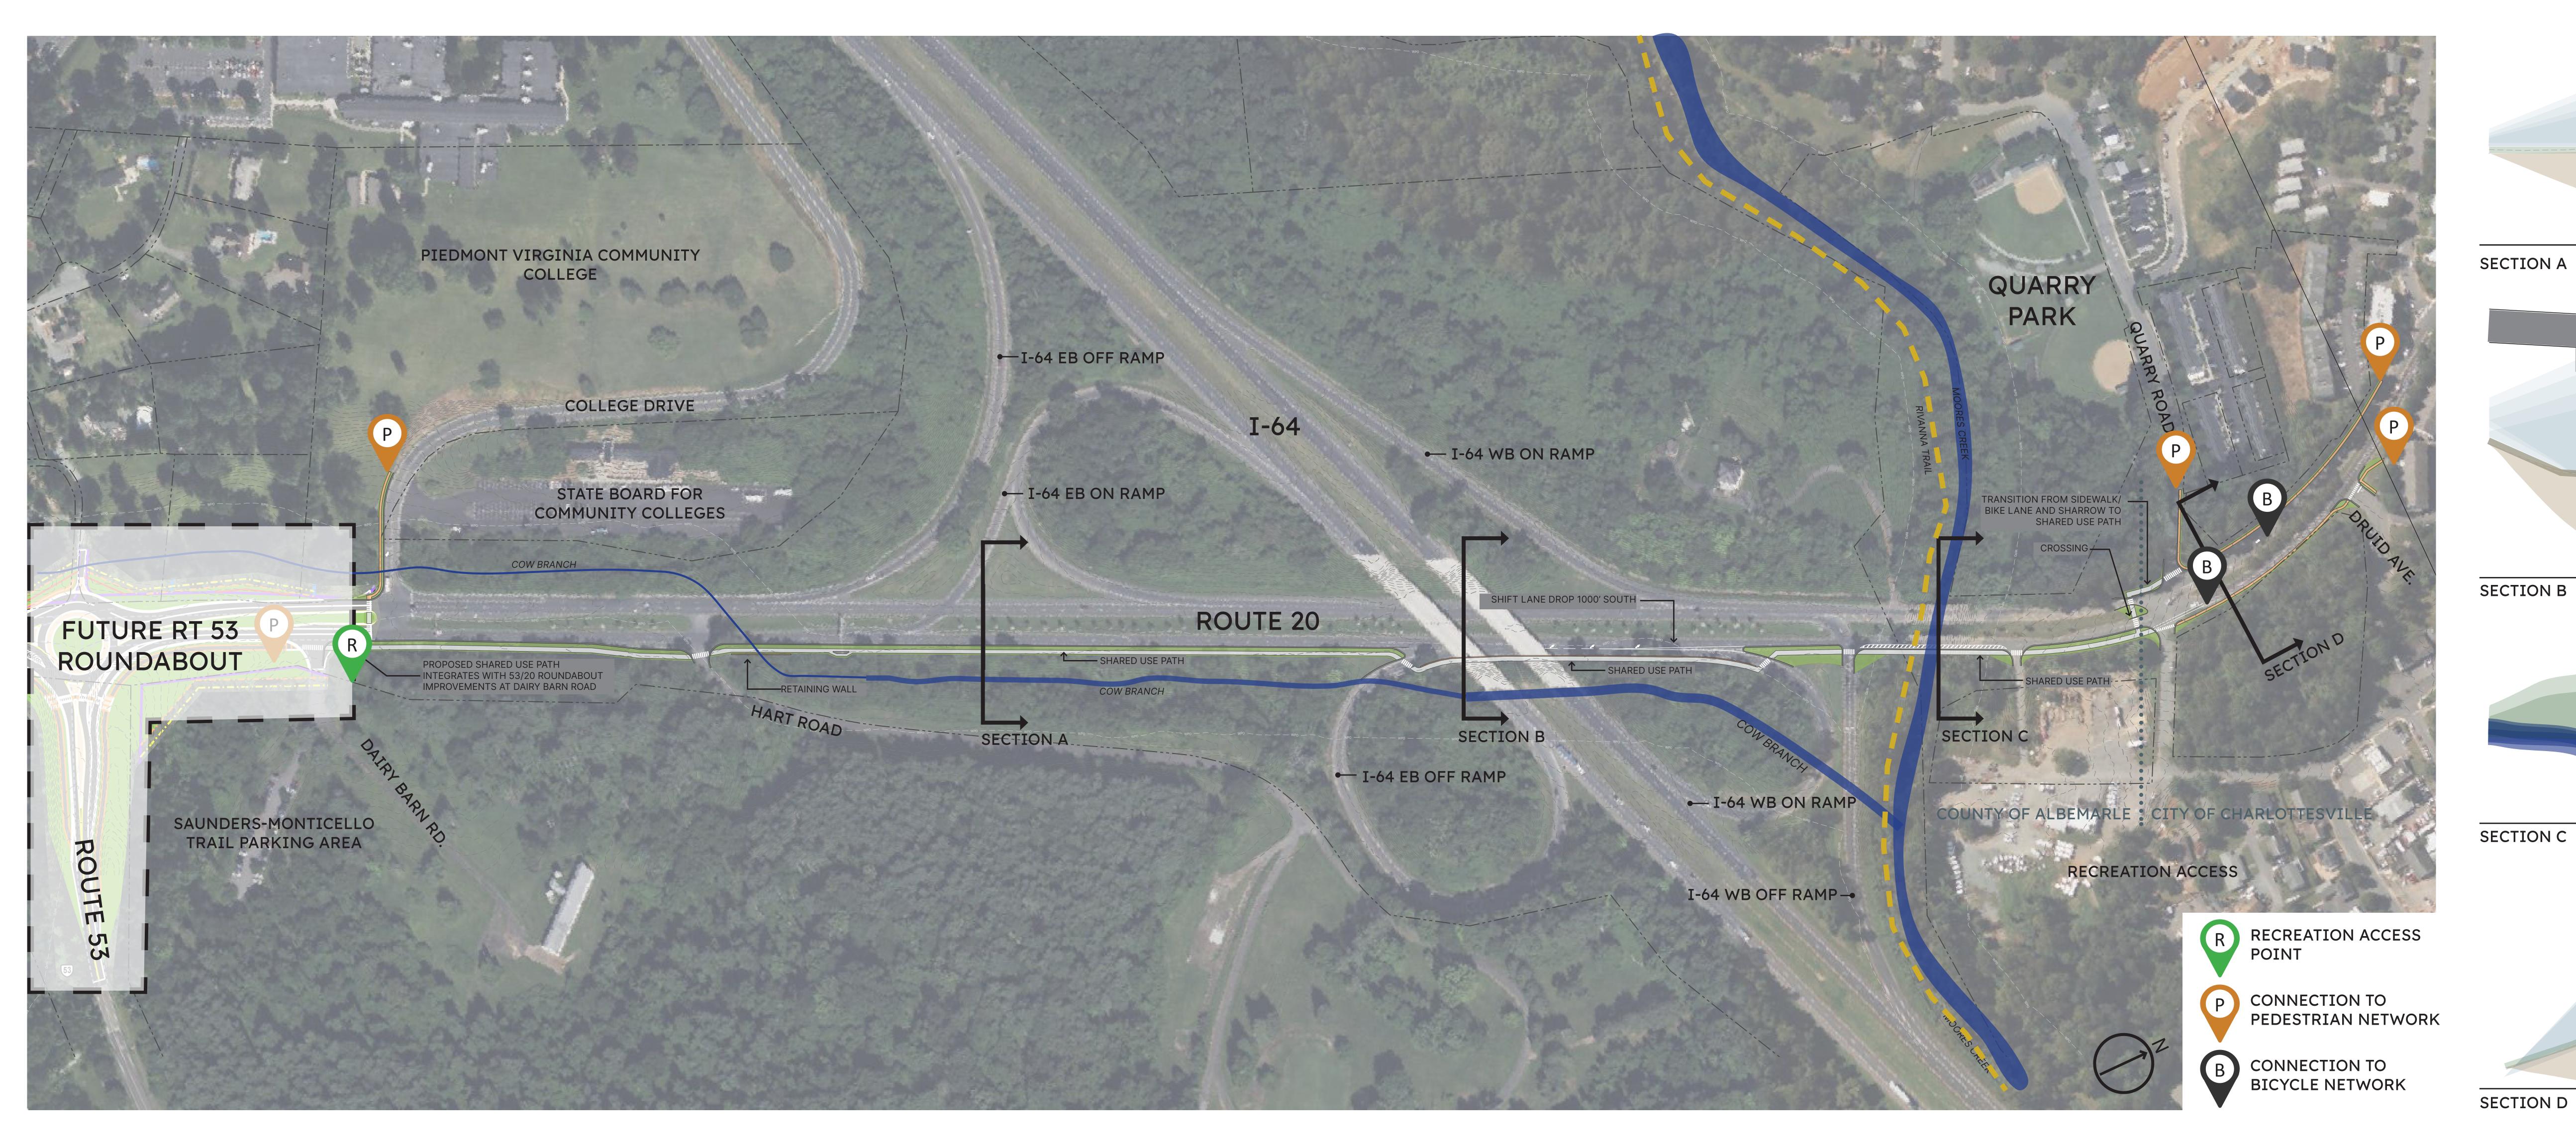

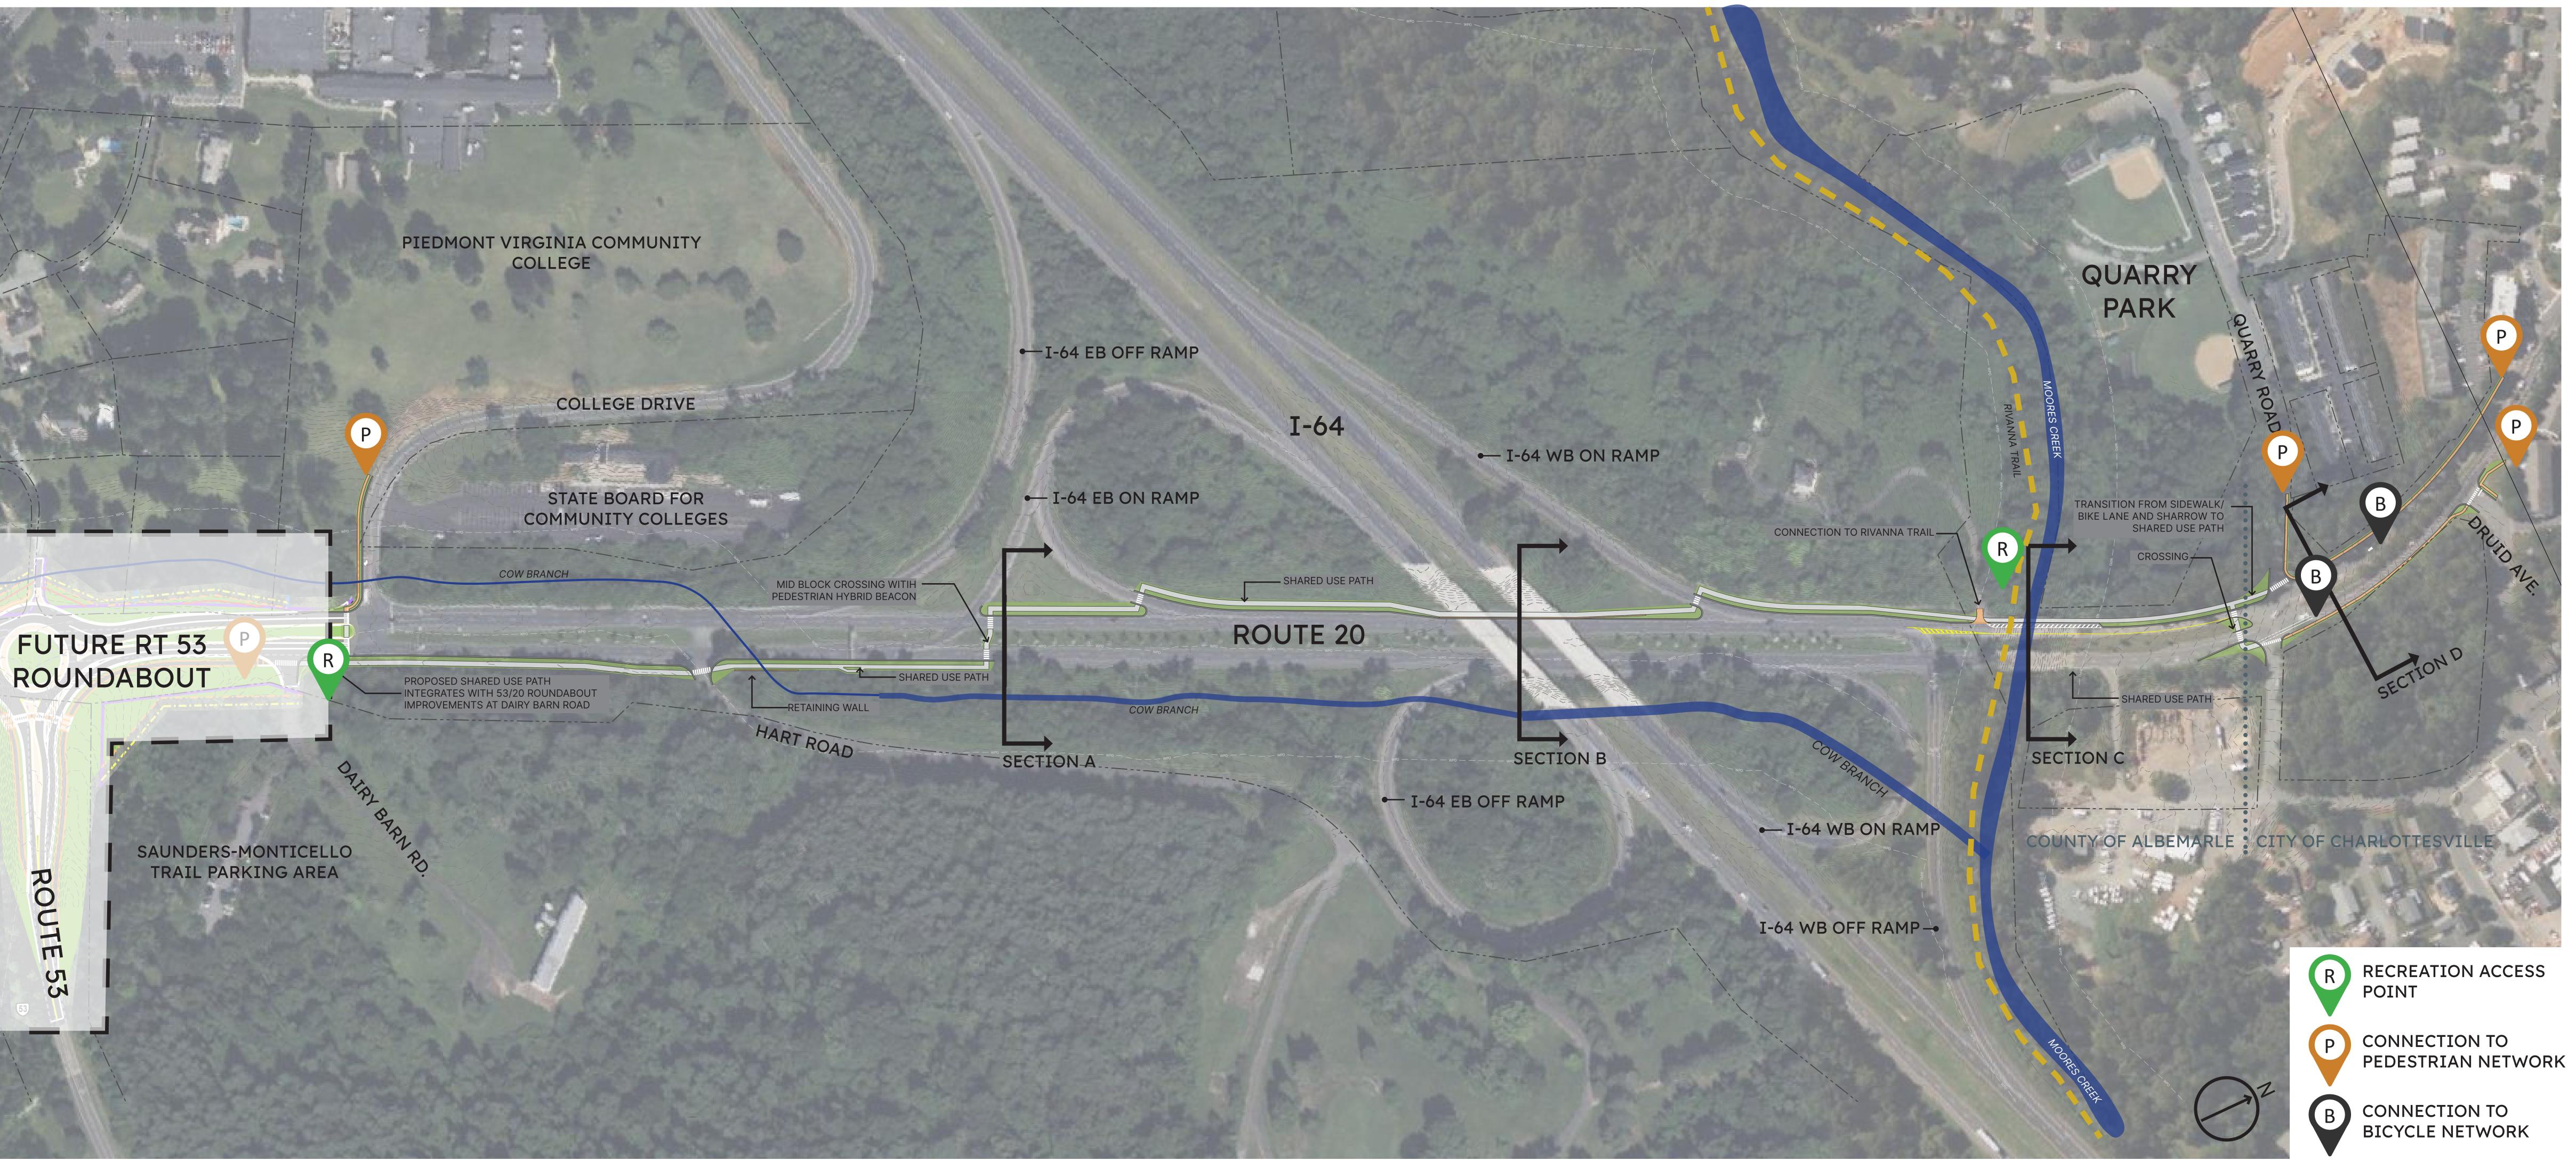

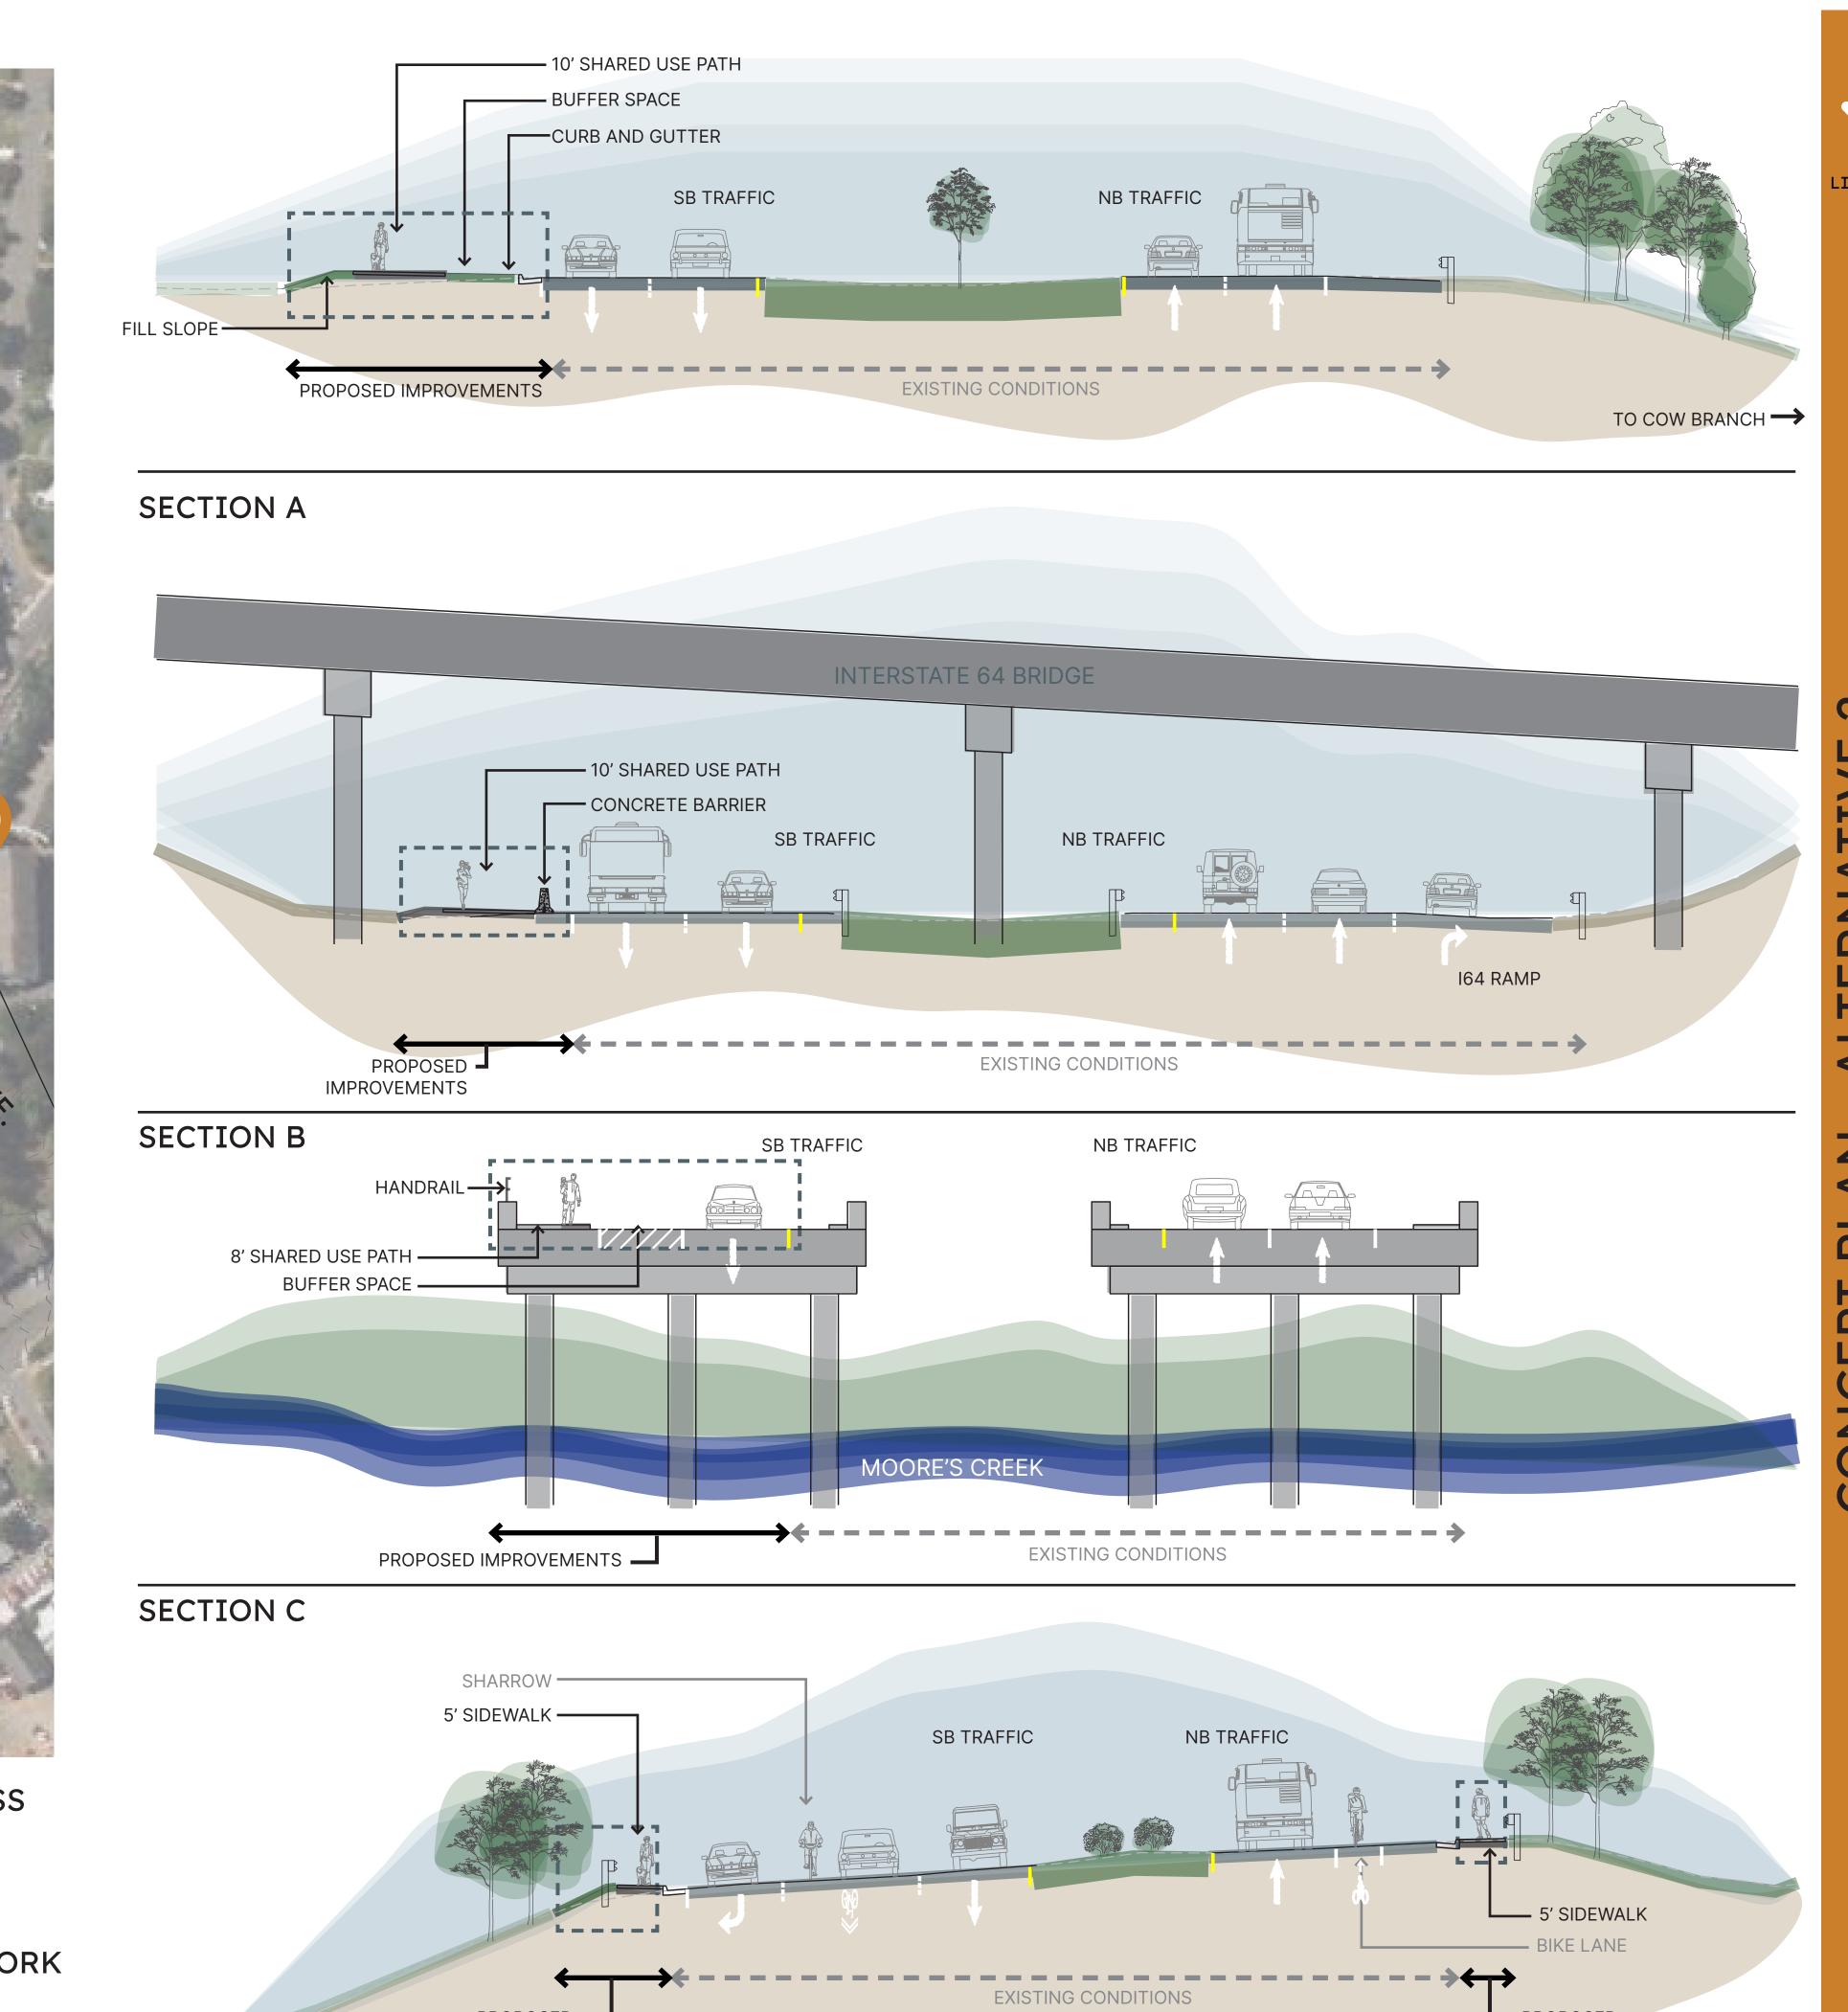

PROPOSED ——IMPROVEMENTS

SECTION D

PROPOSED IMPROVEMENTS